



1 West Elevation Block A & D
1:100



2 West Elevation Block B & C
1:100

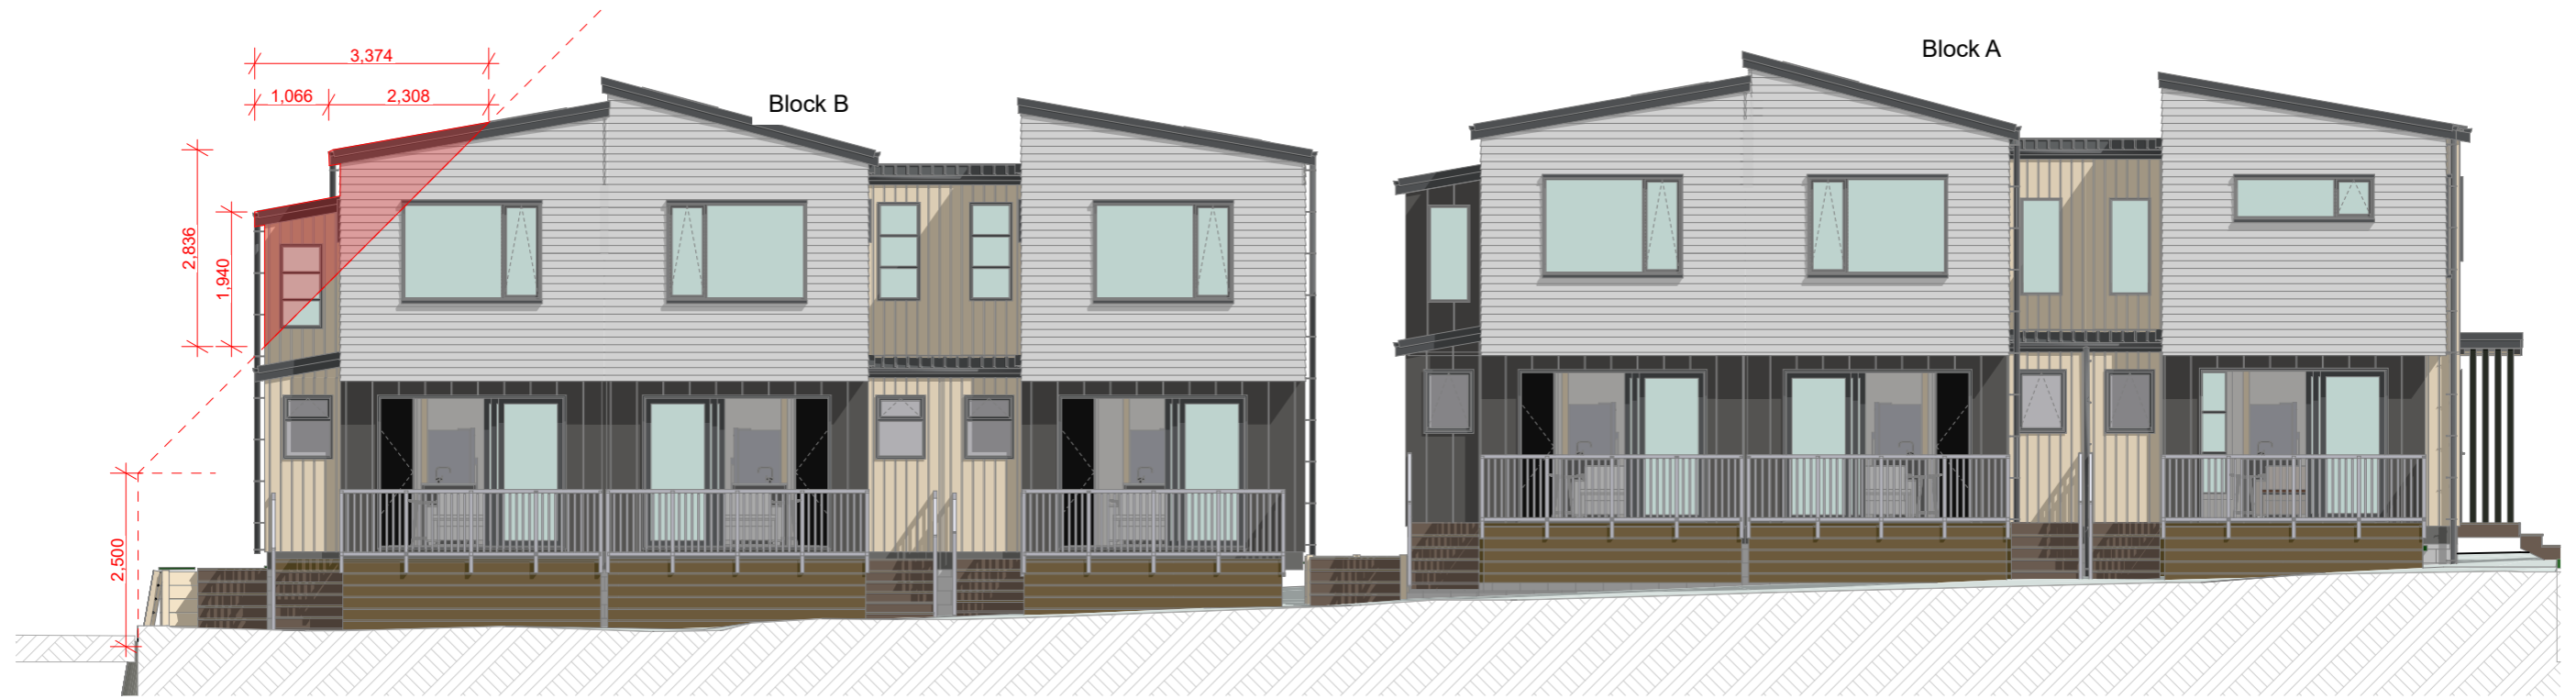

1 North Elevation Block A & B
1:100

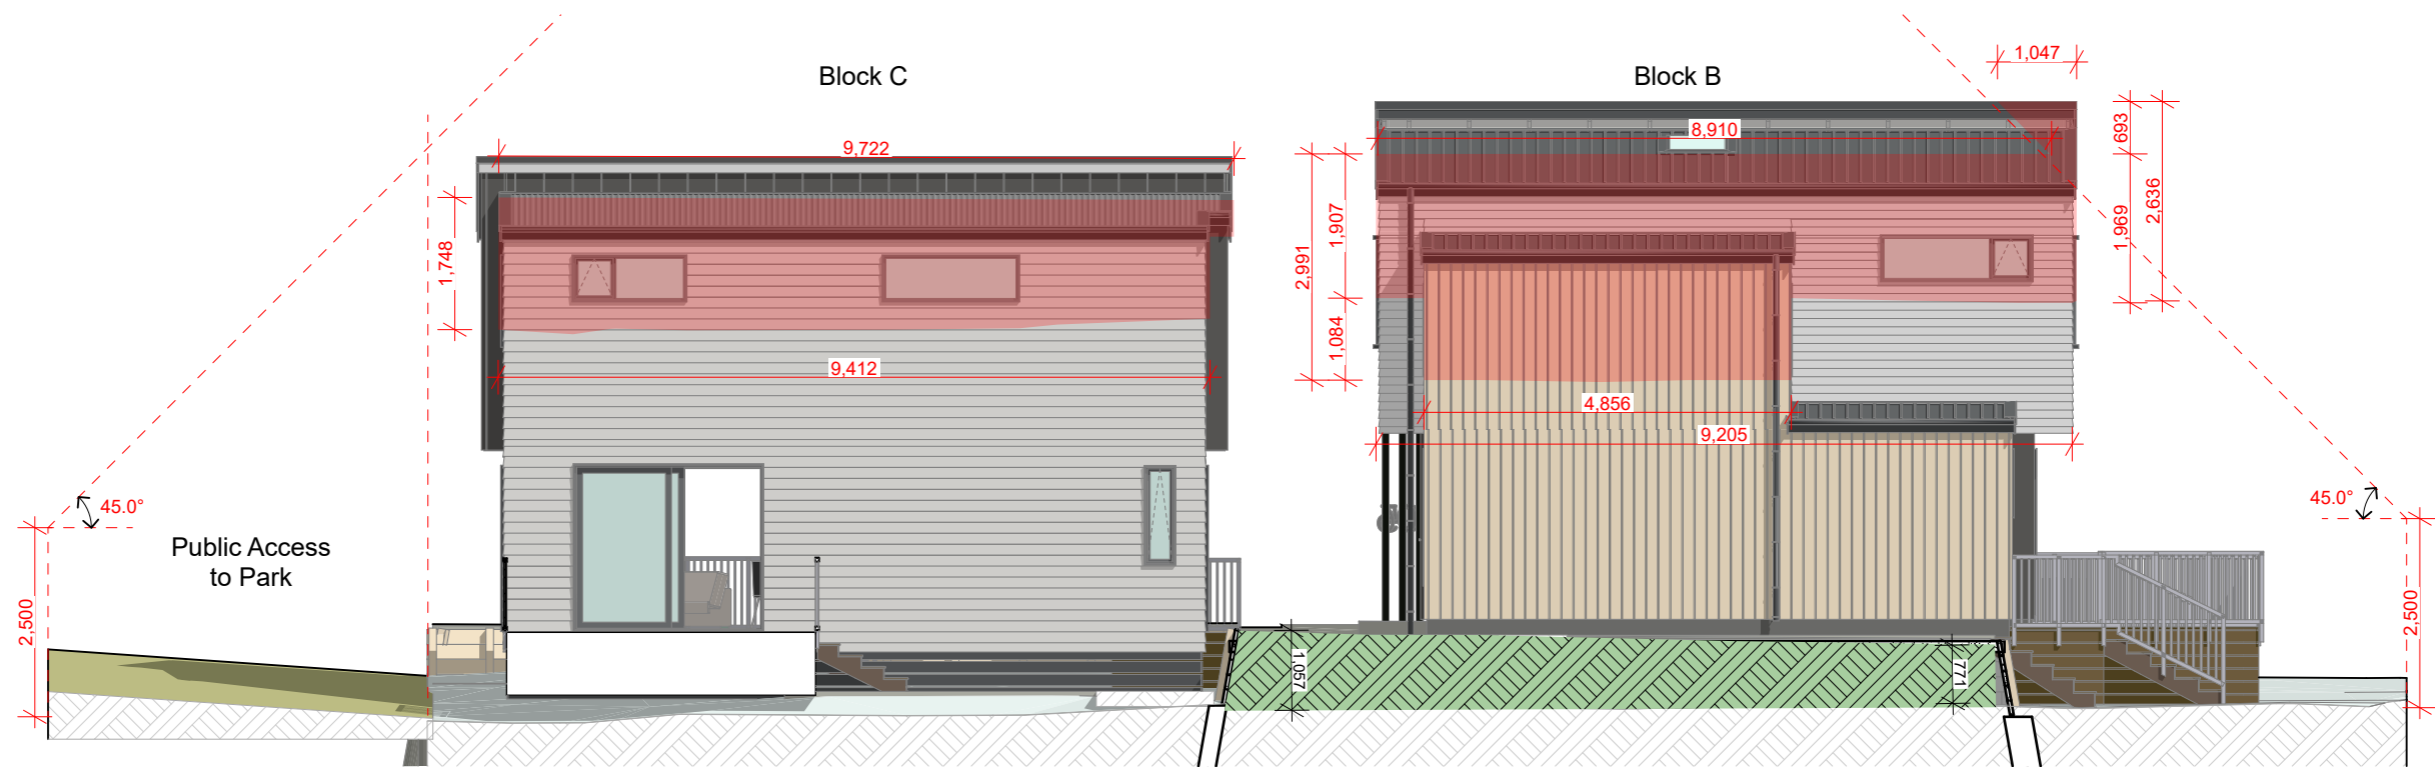

2 East Elevation Block B & C
1:100



5 South Elevation Block A & B
1:100



6 South Elevation Block C & D
1:100